



# ANANDA MANDIR

## - AN HERITAGE CENTER

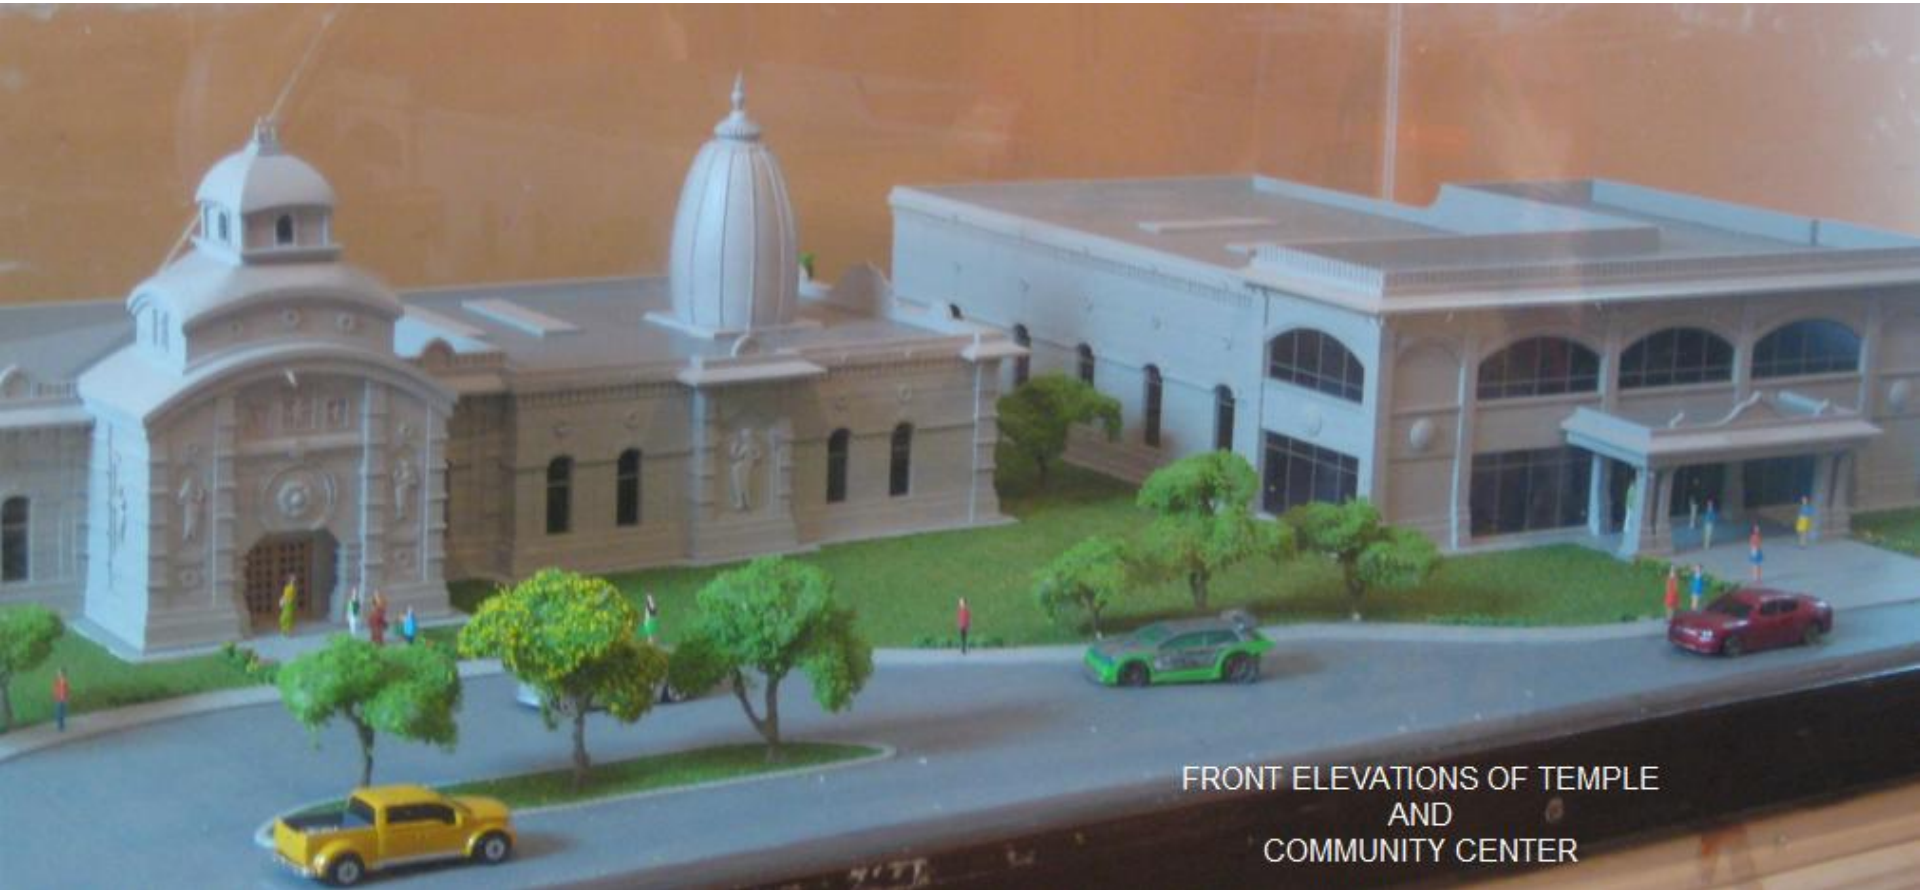


FRONT ELEVATIONS OF TEMPLE  
AND  
COMMUNITY CENTER

# TEMPLE FLOOR PLAN

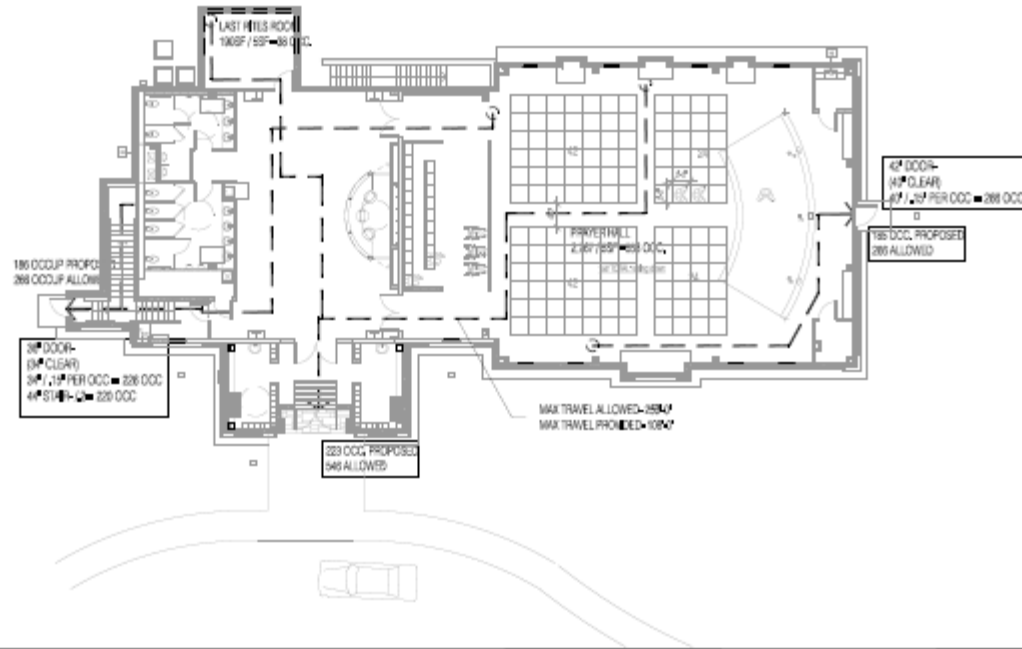


1 1ST FLOOR  
SCALE: 1/8" = 1'-0"

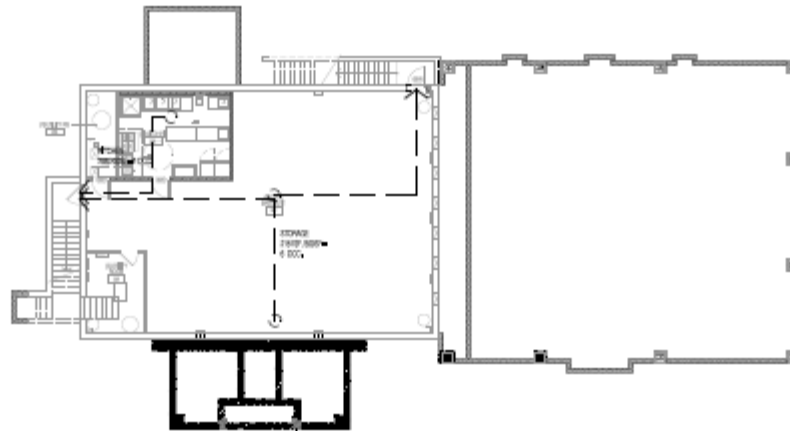


2 BASEMENT  
SCALE: 1/8" = 1'-0"


# COMMUNITY HALL ELEVATION

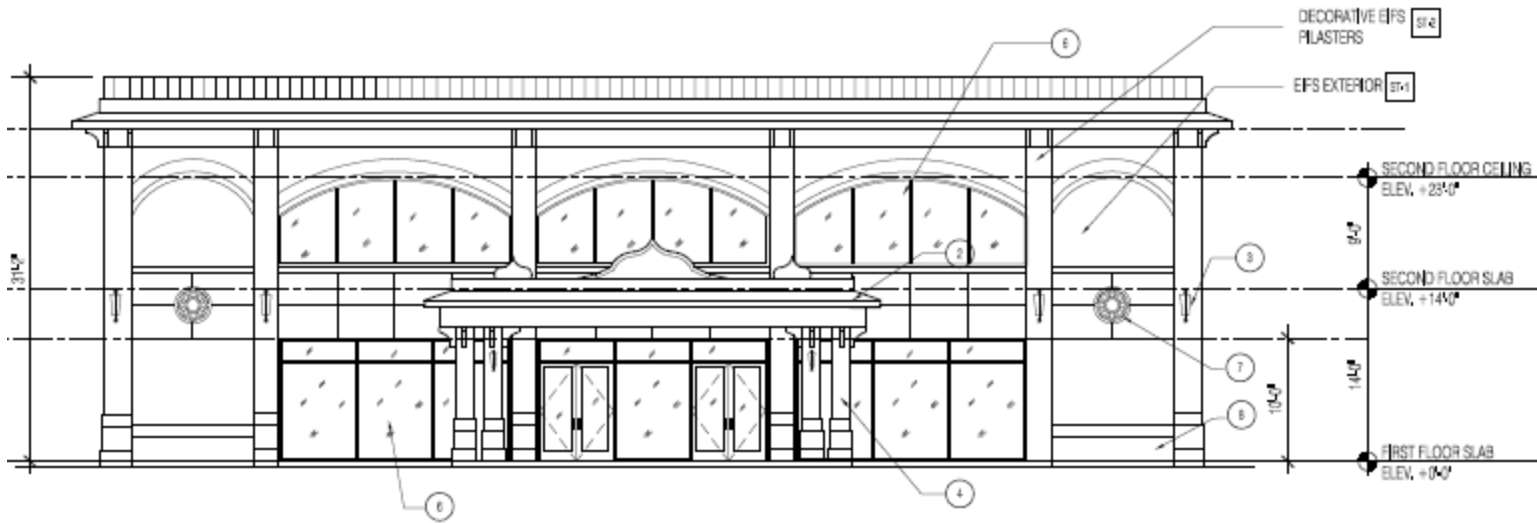

FRONT ELEVATION

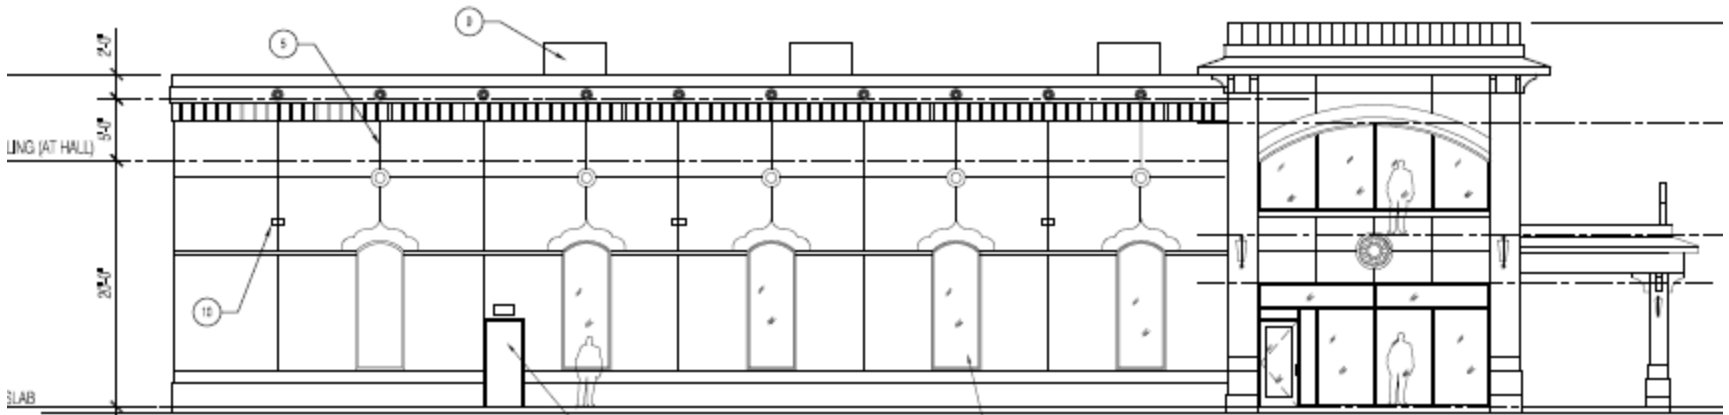

LEFT SIDE ELEVATION

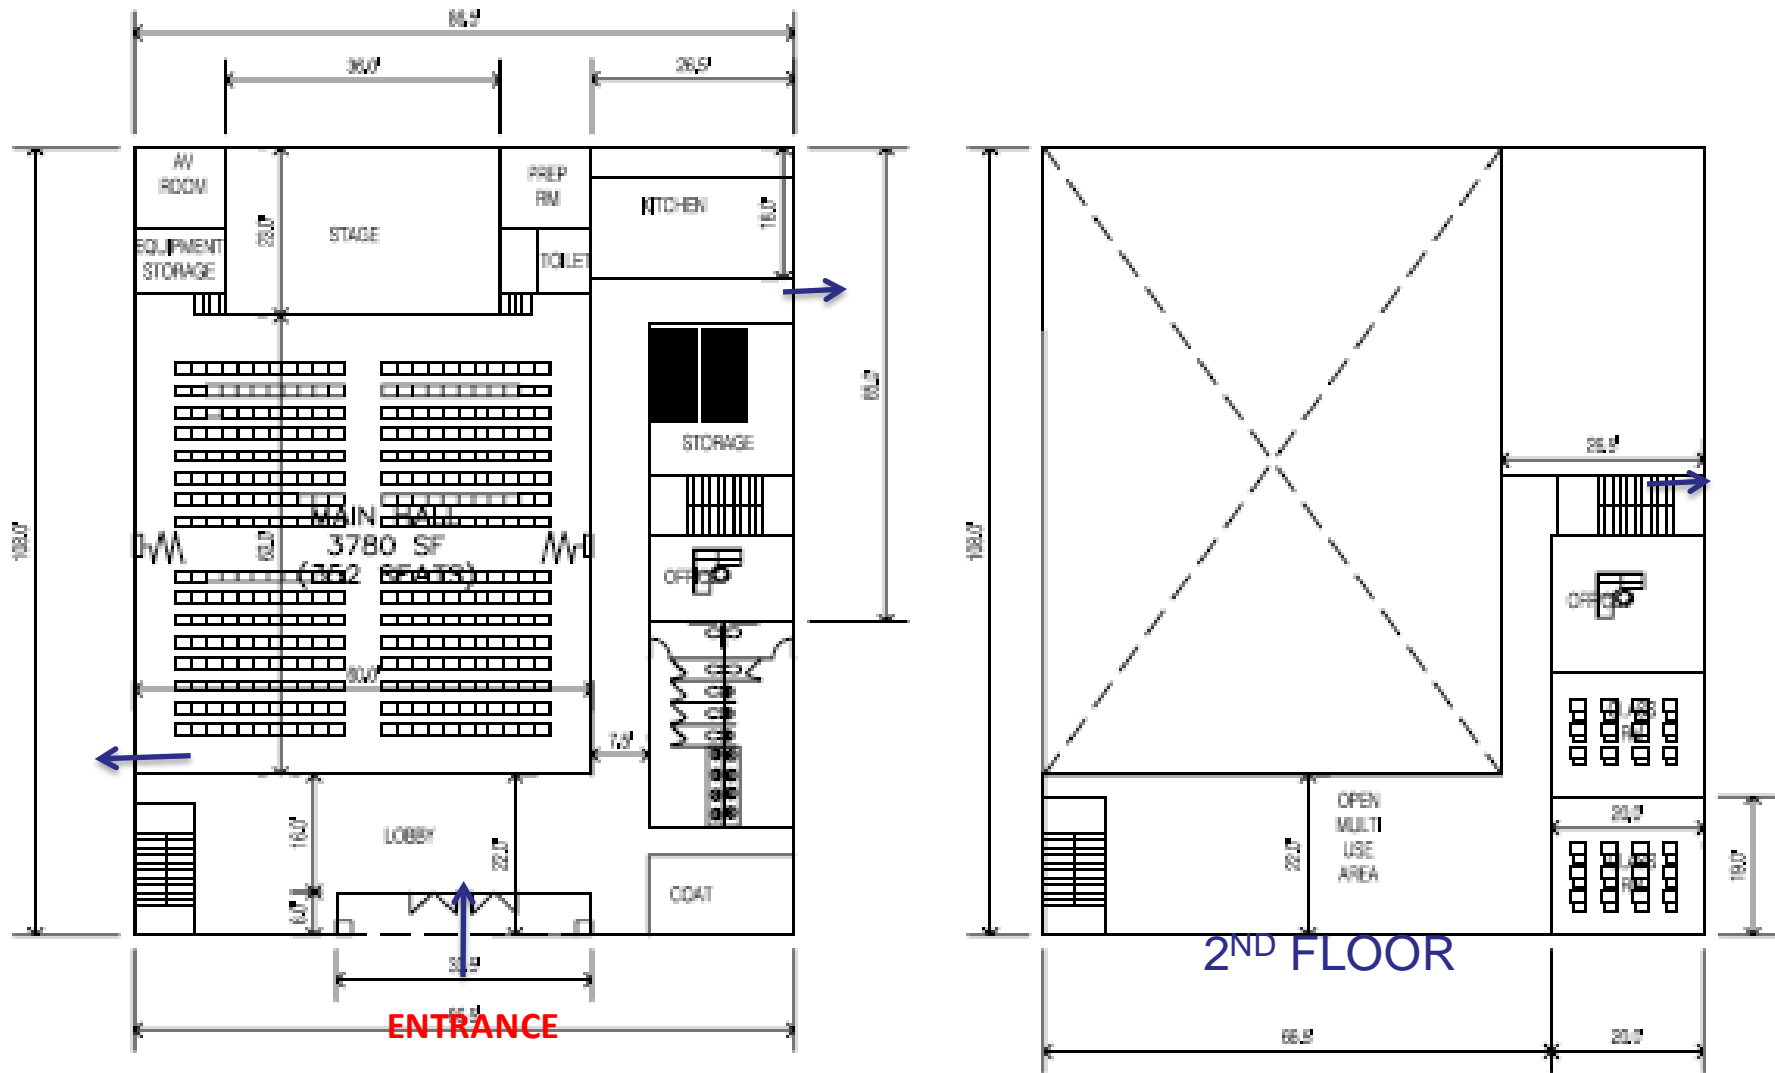

9,141 SF 1ST FL+2,989 SF 2ND FL

TOTAL: 12,130 SF

OPTION CH-6

Community Hall Floor Plan